
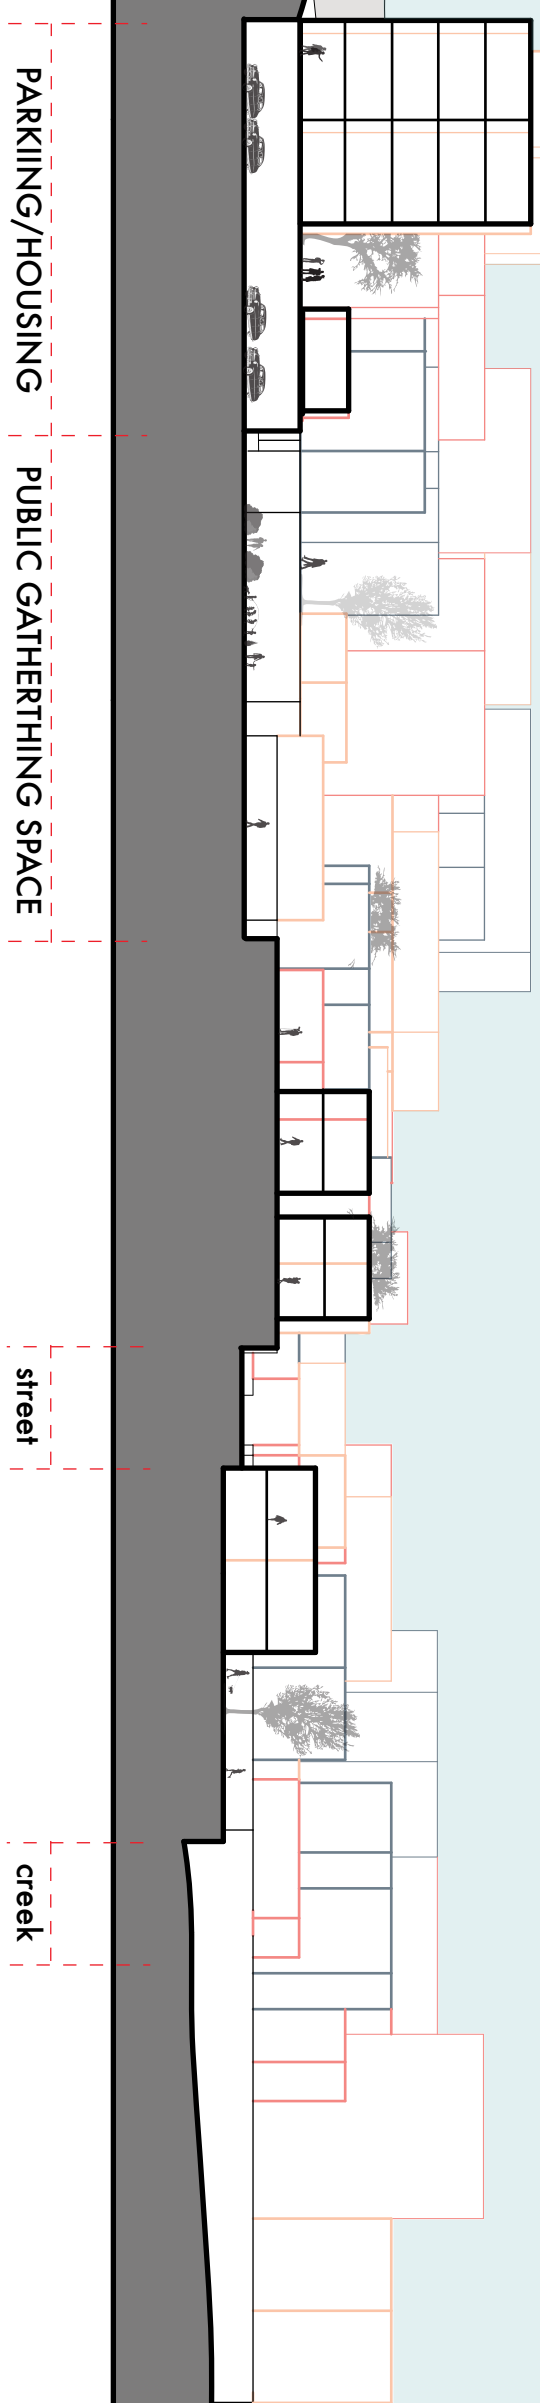


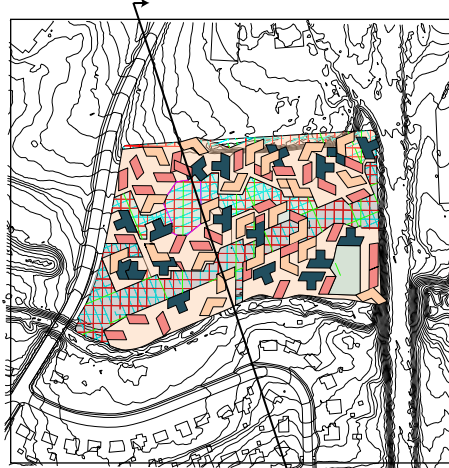



PARKING/HOUSING PUBLIC GATHERING SPACE

street

creek

Site Plan
1"=50'

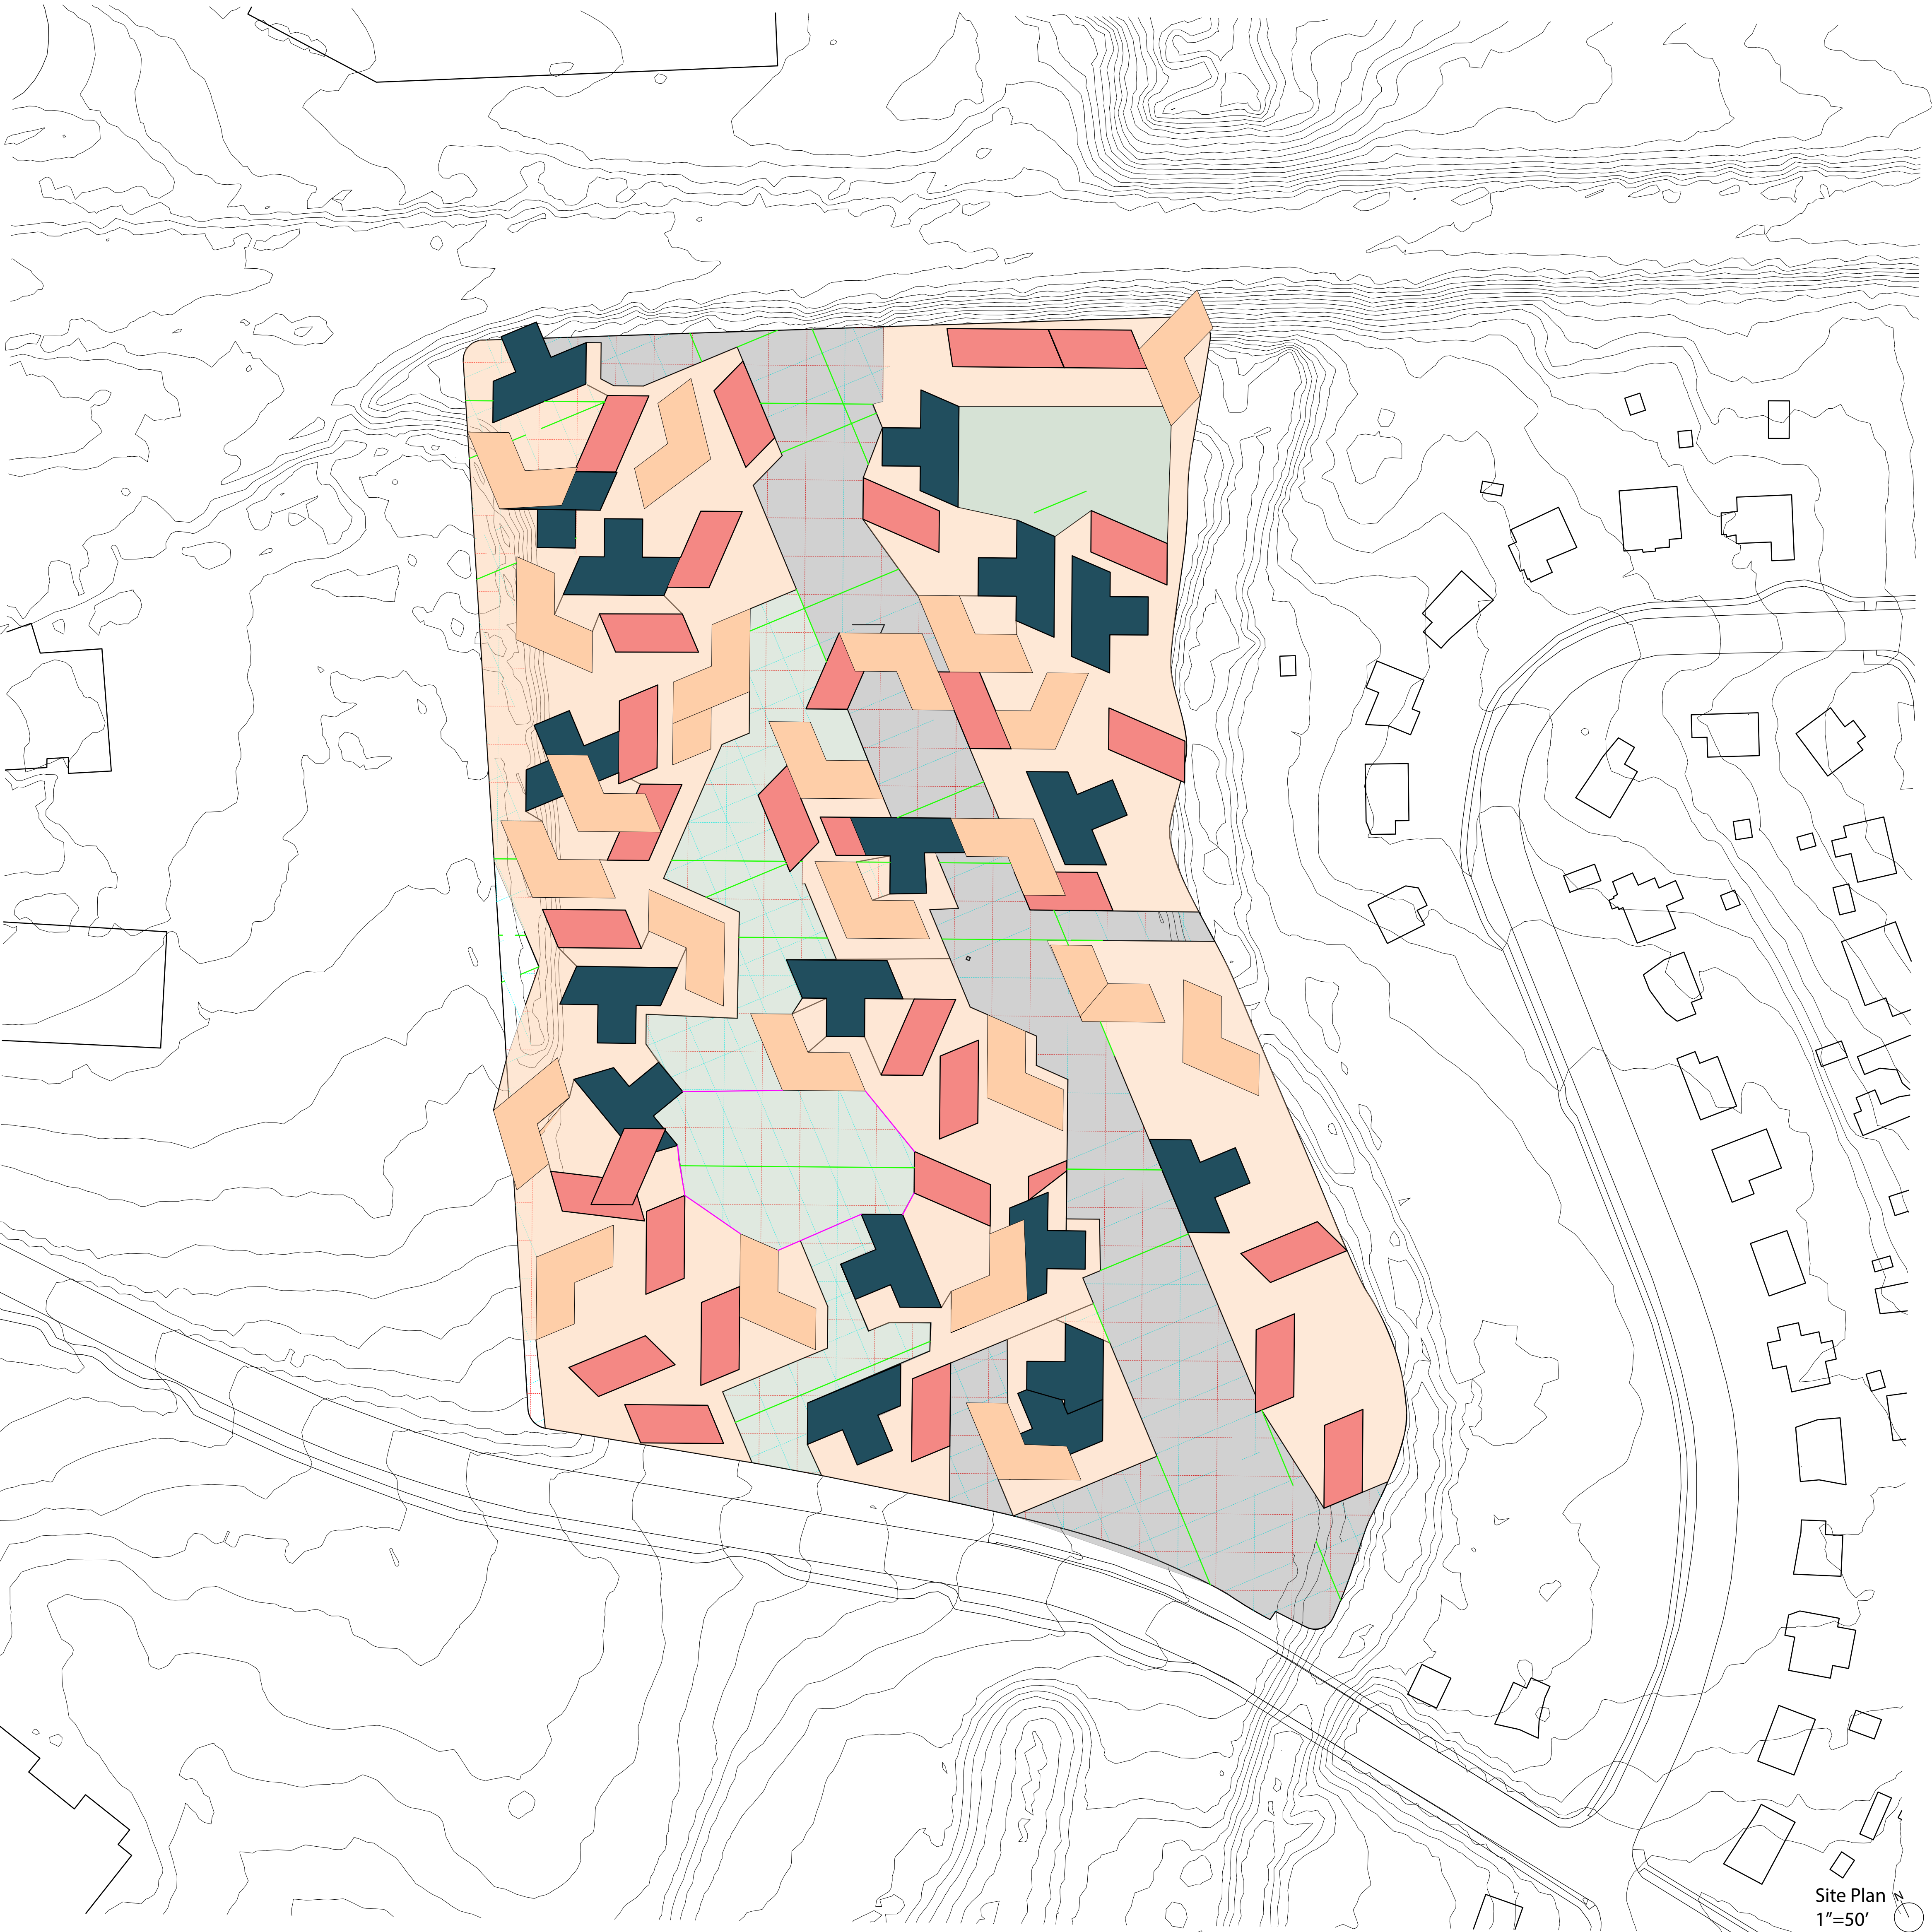

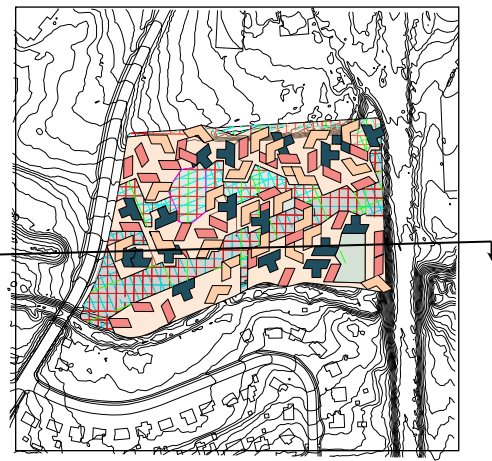

EAST SECTION



HOUSING
RETAIL

street
OUTDOOR
AMENITY

Ground Plan
1"=50'

